



**Plan of Hydrographic Survey
Great Keppel Island West, Cable Route Alignment &
Outfall Alignment**
Sheet 1 of 6

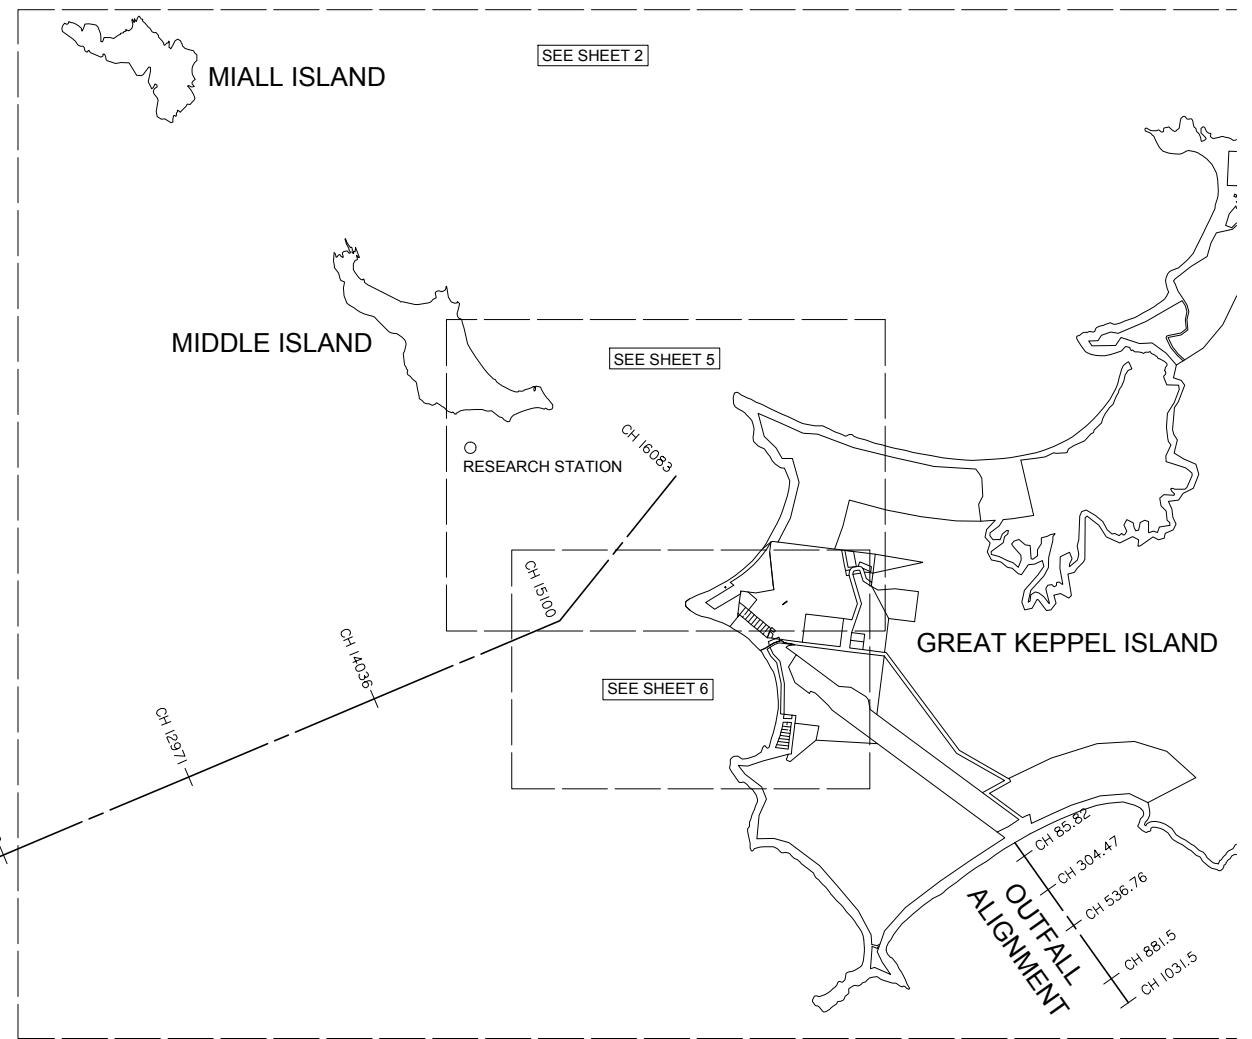

CORAL SEA

CORAL SEA

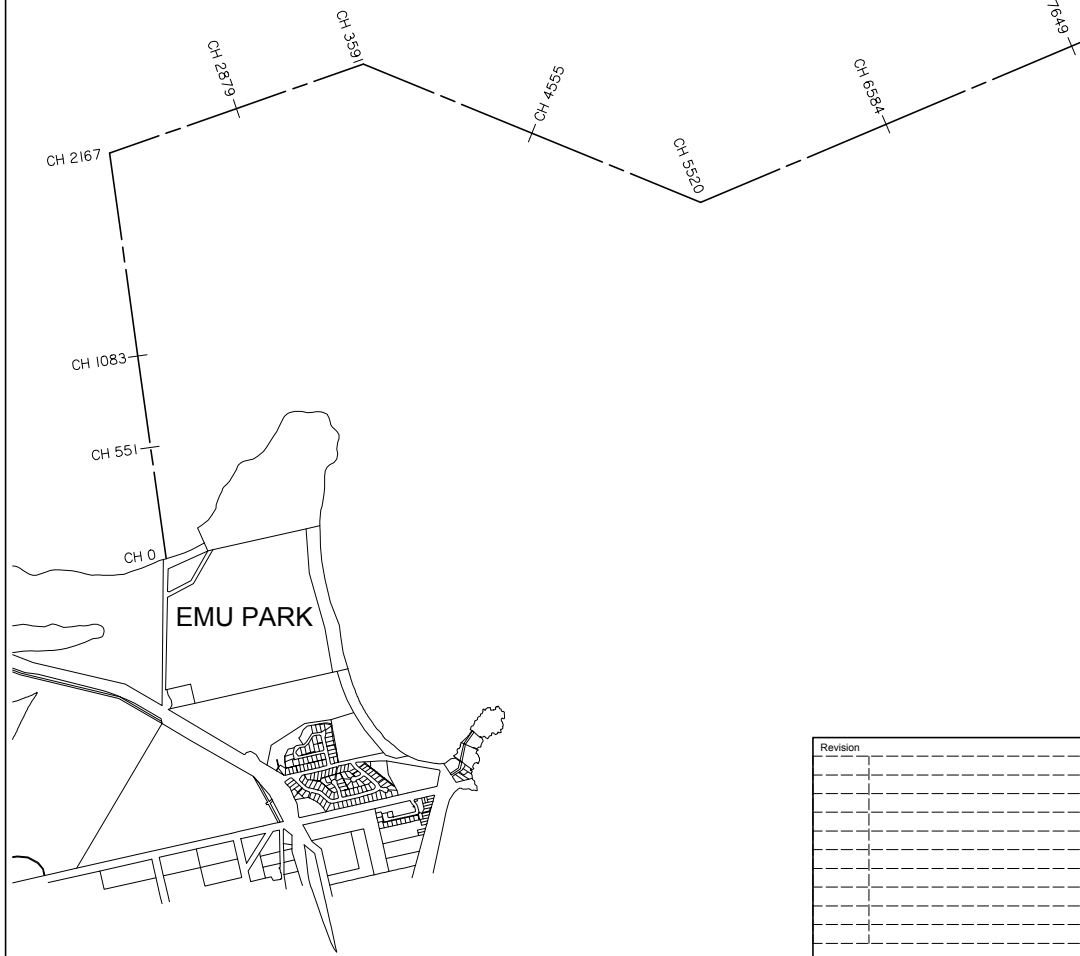

CABLE ROUTE ALIGNMENT

OUTFALL ALIGNMENT



Revision	Date

BENNETT + BENNETT
Property Consultants, Surveyors + Town Planners

All mail to: PO Box 5021, GC/MC, Qld. 9726
mail@bennettandbennett.com.au
BBH Pty. Ltd. A.C.N. 010 427 531

BRISBANE OFFICE Suite 1, 189 Kelvin Grove Road, Kelvin Grove, 4059 Ph (07) 3839 7200 Fax (07) 3839 7277	GOLD COAST OFFICE 95 Lipson Street, Bundall Ph (07) 5574 0733 Fax (07) 5574 0202	COOMERA OFFICE 9 Jovett Street, Coomera Ph (07) 5573 6177 Fax (07) 5529 4342	IPSWICH OFFICE Suite 5 5-11 Downs Street North Ipswich Ph (07) 3202 1575 Fax (07) 3202 1576
---	--	--	---


NOTES

1. Drawn to scale on an A1 sheet.
2. All levels are in metres on Australian Height Datum as determined by PSM183781 RL 3.488
3. Co-ordinates are in metres on Map Grid of Australia (MGA) GDA 1994.
4. See Sheets 3 & 4 for long sections and cross sections.

TITLE
Plan of Hydrographic Survey
Great Keppel Island West,
Cable Route Alignment &
Outfall Alignment

CLIENT GKI Resort Pty Ltd			
Drawn	SC	Parish	KEPPEL
Surv'd	DE	County	LIVINGSTONE
Authorised	Job Ref. 11001		
L/Book	Comp File 11001.ccx		
Date	8/3/11	Dwg File	11001DET
SCALE (A1) 1:20000	PLAN No.	Rev.	
(A3) 1:40000	1		

Plan of Hydrographic Survey & Outfall Alignment
Great Keppel Island West
 Sheet 2 of 6

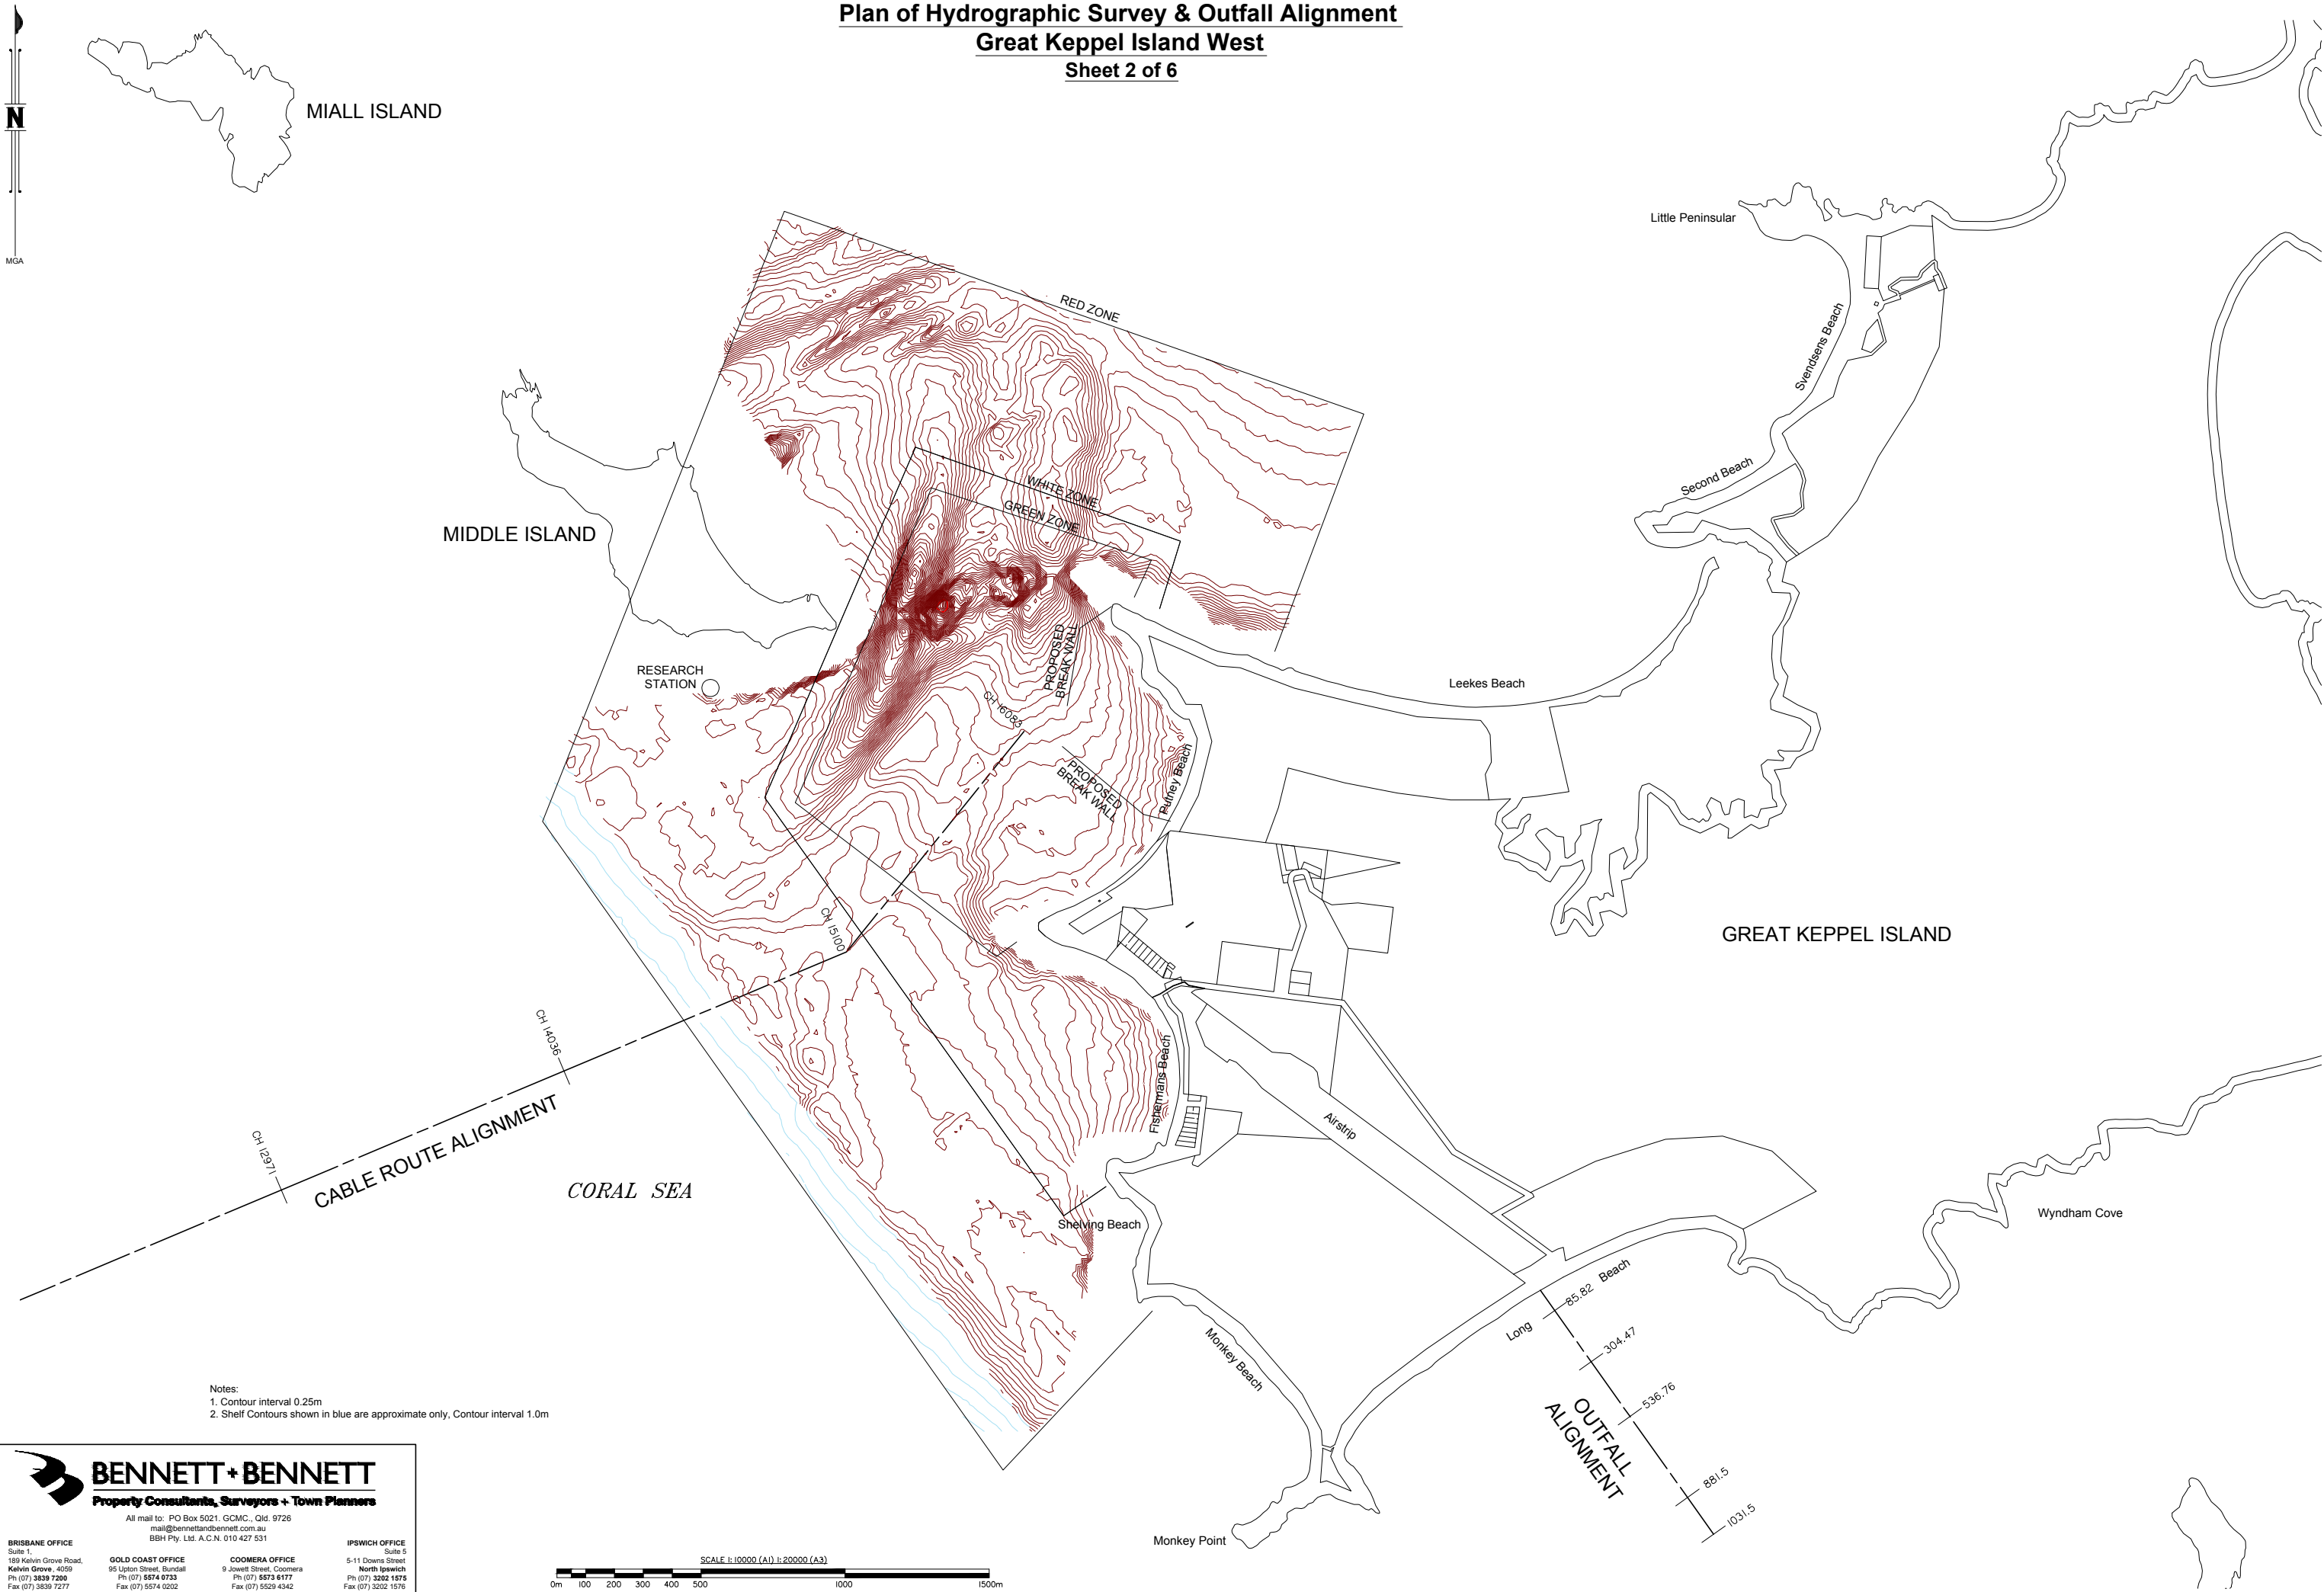


Notes:
 1. Contour interval 0.25m
 2. Shelf Contours shown in blue are approximate only, Contour interval 1.0m

BENNETT + BENNETT
 Property Consultants, Surveyors + Town Planners

All mail to: PO Box 5021, GCMC., Qld. 9726
 mail@bennettandbennett.com.au
 BBH Pty. Ltd. A.C.N. 010 427 531

BRISBANE OFFICE Suite 1 189 Kelvin Grove Road, Kelvin Grove, 4059 Ph (07) 3838 7200 Fax (07) 3839 7277	GOLD COAST OFFICE 95 Upton Street, Bundall Ph (07) 5574 0733 Fax (07) 5574 0202	COOMERA OFFICE 9 Jowett Street, Coomera Ph (07) 5573 6177 Fax (07) 5529 4342	IPSWICH OFFICE Suite 5 5-11 Downs Street North Ipswich Ph (07) 3202 1575 Fax (07) 3202 1576
--	---	--	---

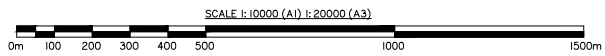

Bennett + Bennett (10000E.DWG) SC 8/3/11


Plan of Cable Route Alignment & Outfall Alignment Long Sections

Sheet 3 of 6


Horizontal Scale 1:1000 (A1) 1:2000 (A3)

Vertical Scale 1:500 (A1) 1:1000 (A3)


CABLE ROUTE ALIGNMENT SECTION PART 1

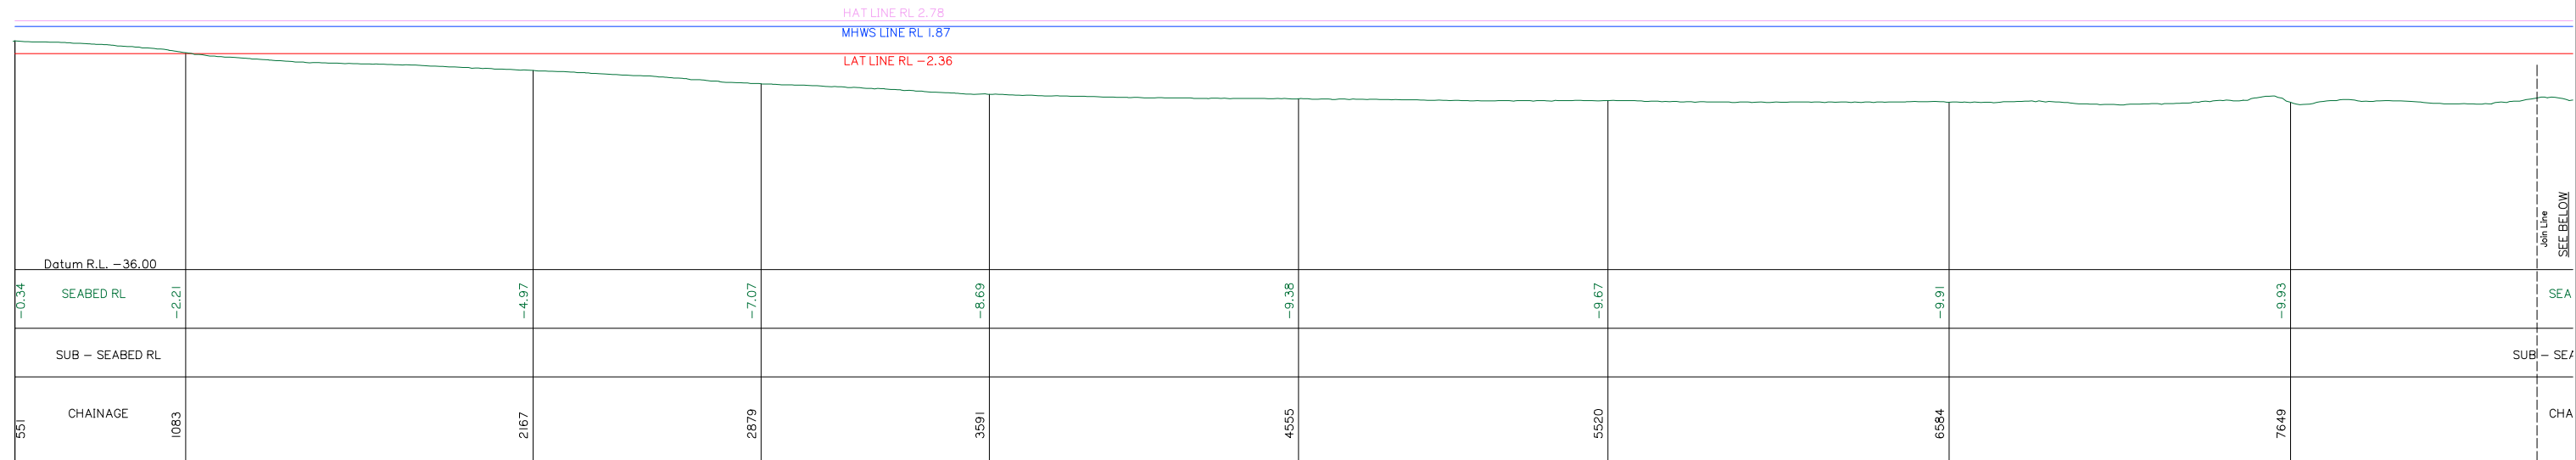

CABLE ROUTE ALIGNMENT LONG SECTION PART 2

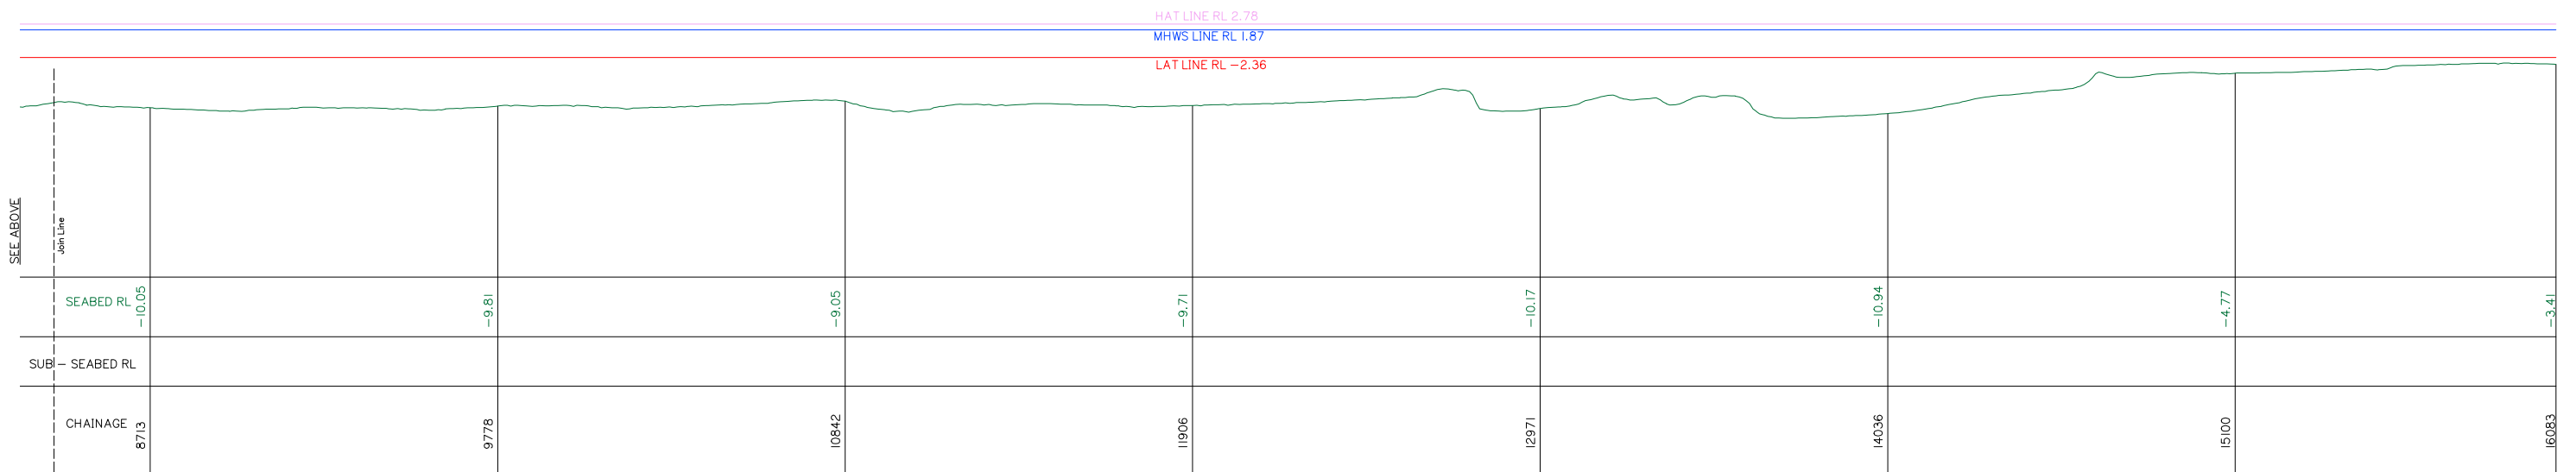

OUTFALL ALIGNMENT LONG SECTION

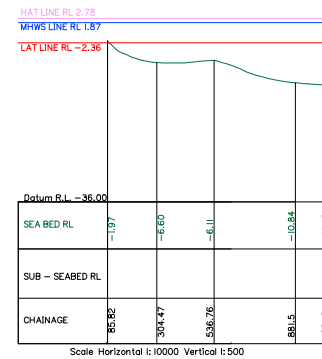

BENNETT + BENNETT

Property Consultants, Surveyors + Town Planners

All mail to: PO Box 5021, GCMC, Qld. 9726
 mal@bennettandbennett.com.au
 BBH Pty. Ltd. A.C.N. 010 427 531

BRISBANE OFFICE
 Suite 1,
 159 Kelvin Grove Road,
 Kelvin Grove, 4059
 Ph (07) 3839 7200
 Fax (07) 3839 7277

GOLD COAST OFFICE
 95 Upton Street, Bundall
 Ph (07) 5574 0733
 Fax (07) 5574 0202




COOMERA OFFICE
 9 Jowett Street, Coomera
 Ph (07) 5573 6177
 Fax (07) 5529 4342

IPSWICH OFFICE
 Suite 5
 5-11 Downe Street
 North Ipswich
 Ph (07) 3202 1575
 Fax (07) 3202 1576

Cable Route Alignment Cross Sections


Sheet 4 of 6

Horizontal Scale 1:1000 (A1) 1:2000 (A3)
Vertical Scale 1:500 (A1) 1:1000 (A3)

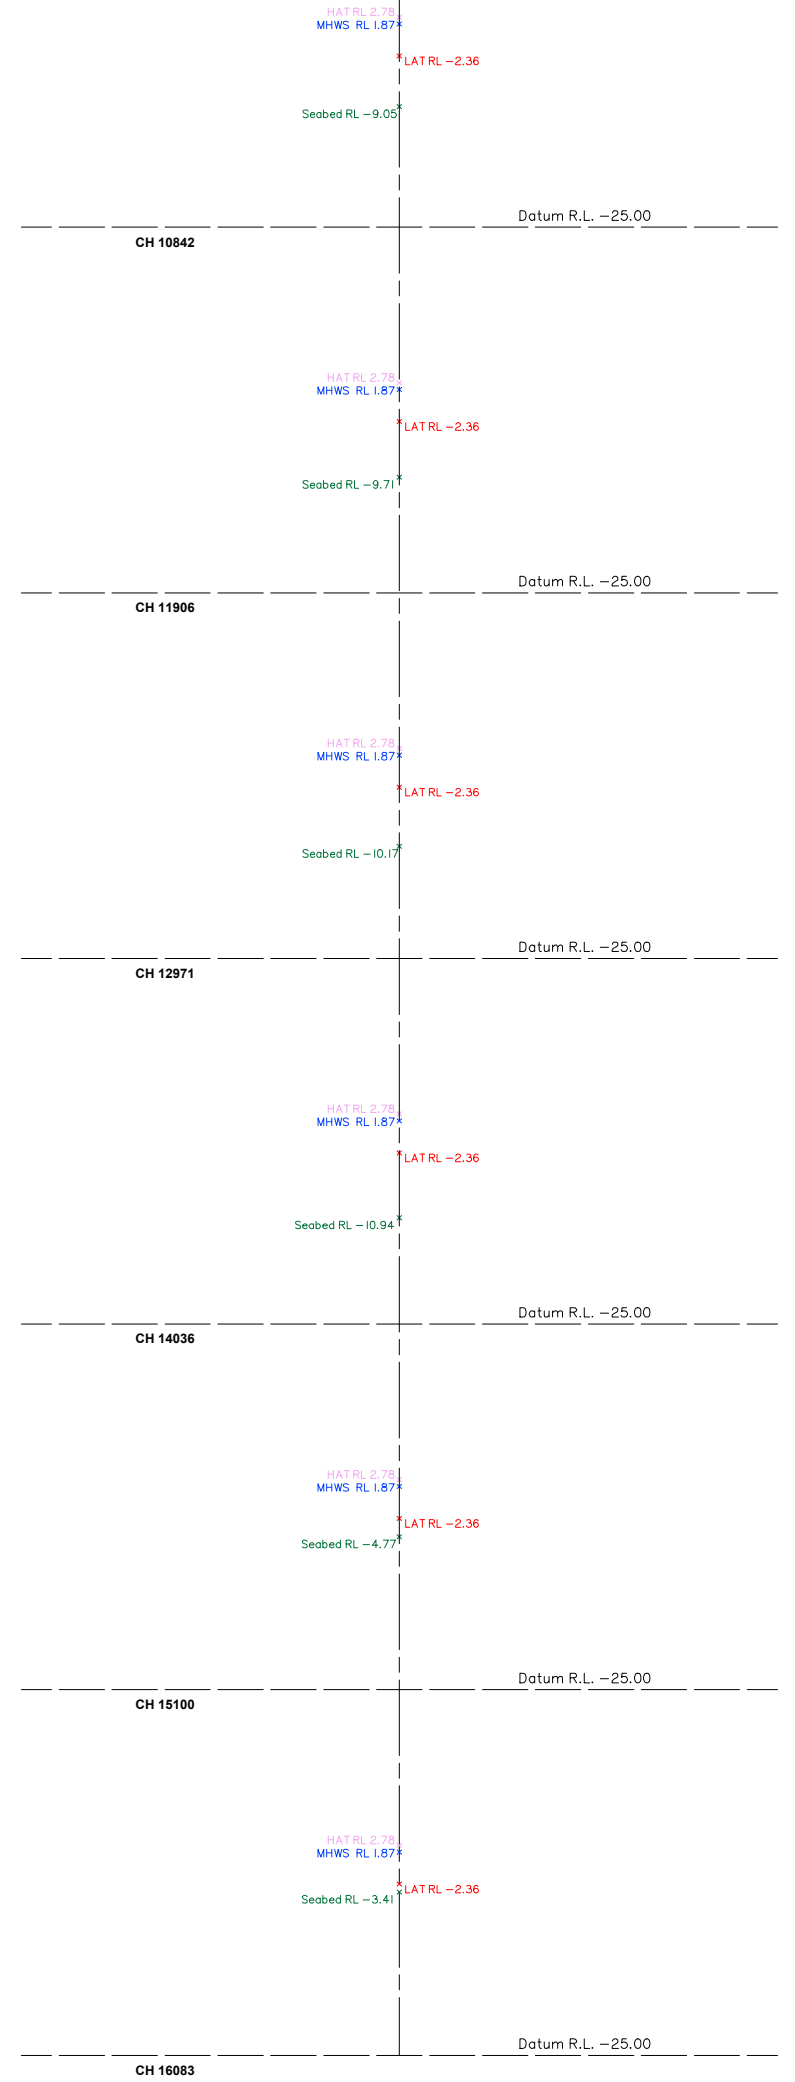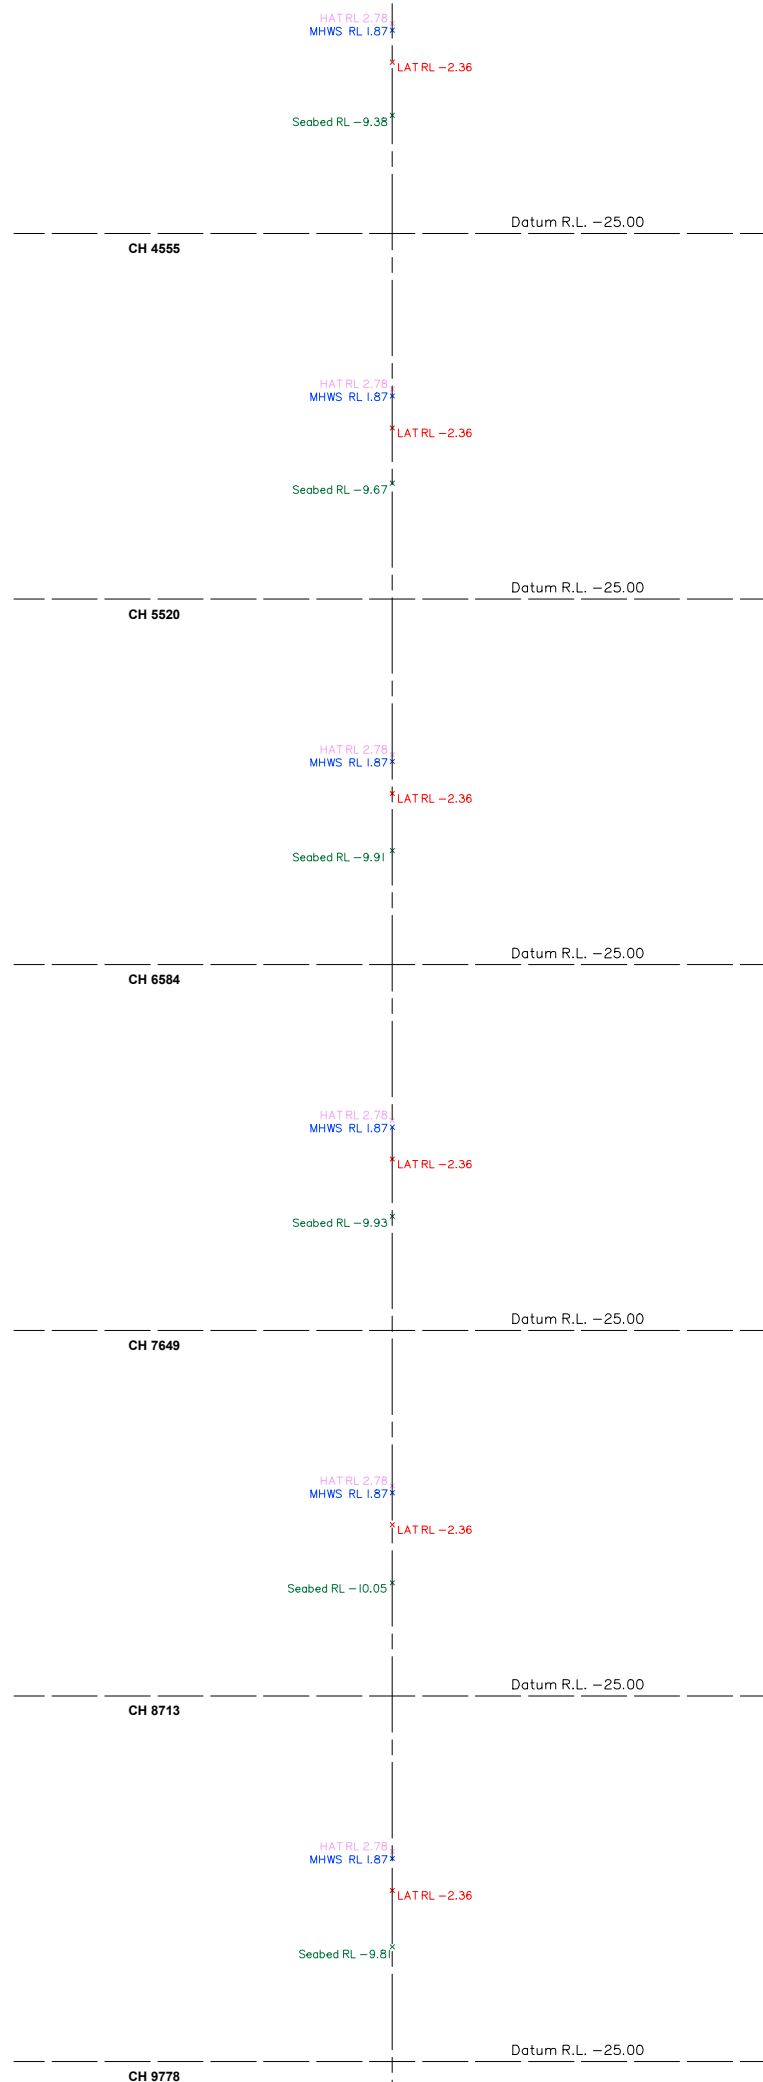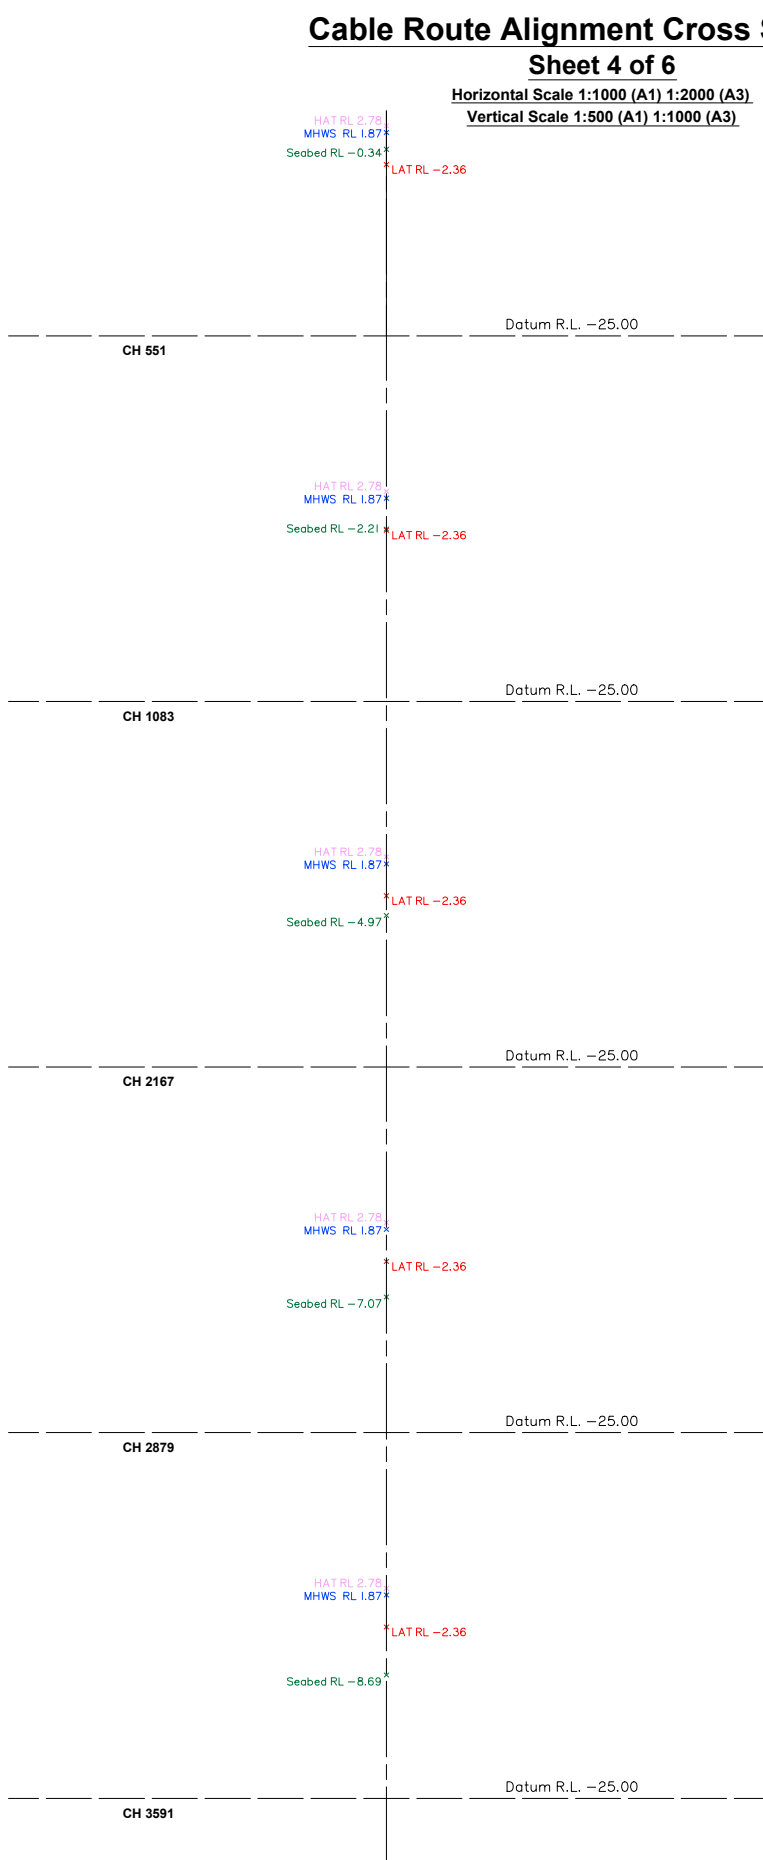



**Plan of Hydrographic Survey Putney Beach
Great Keppel Island West
Sheet 5 of 6**

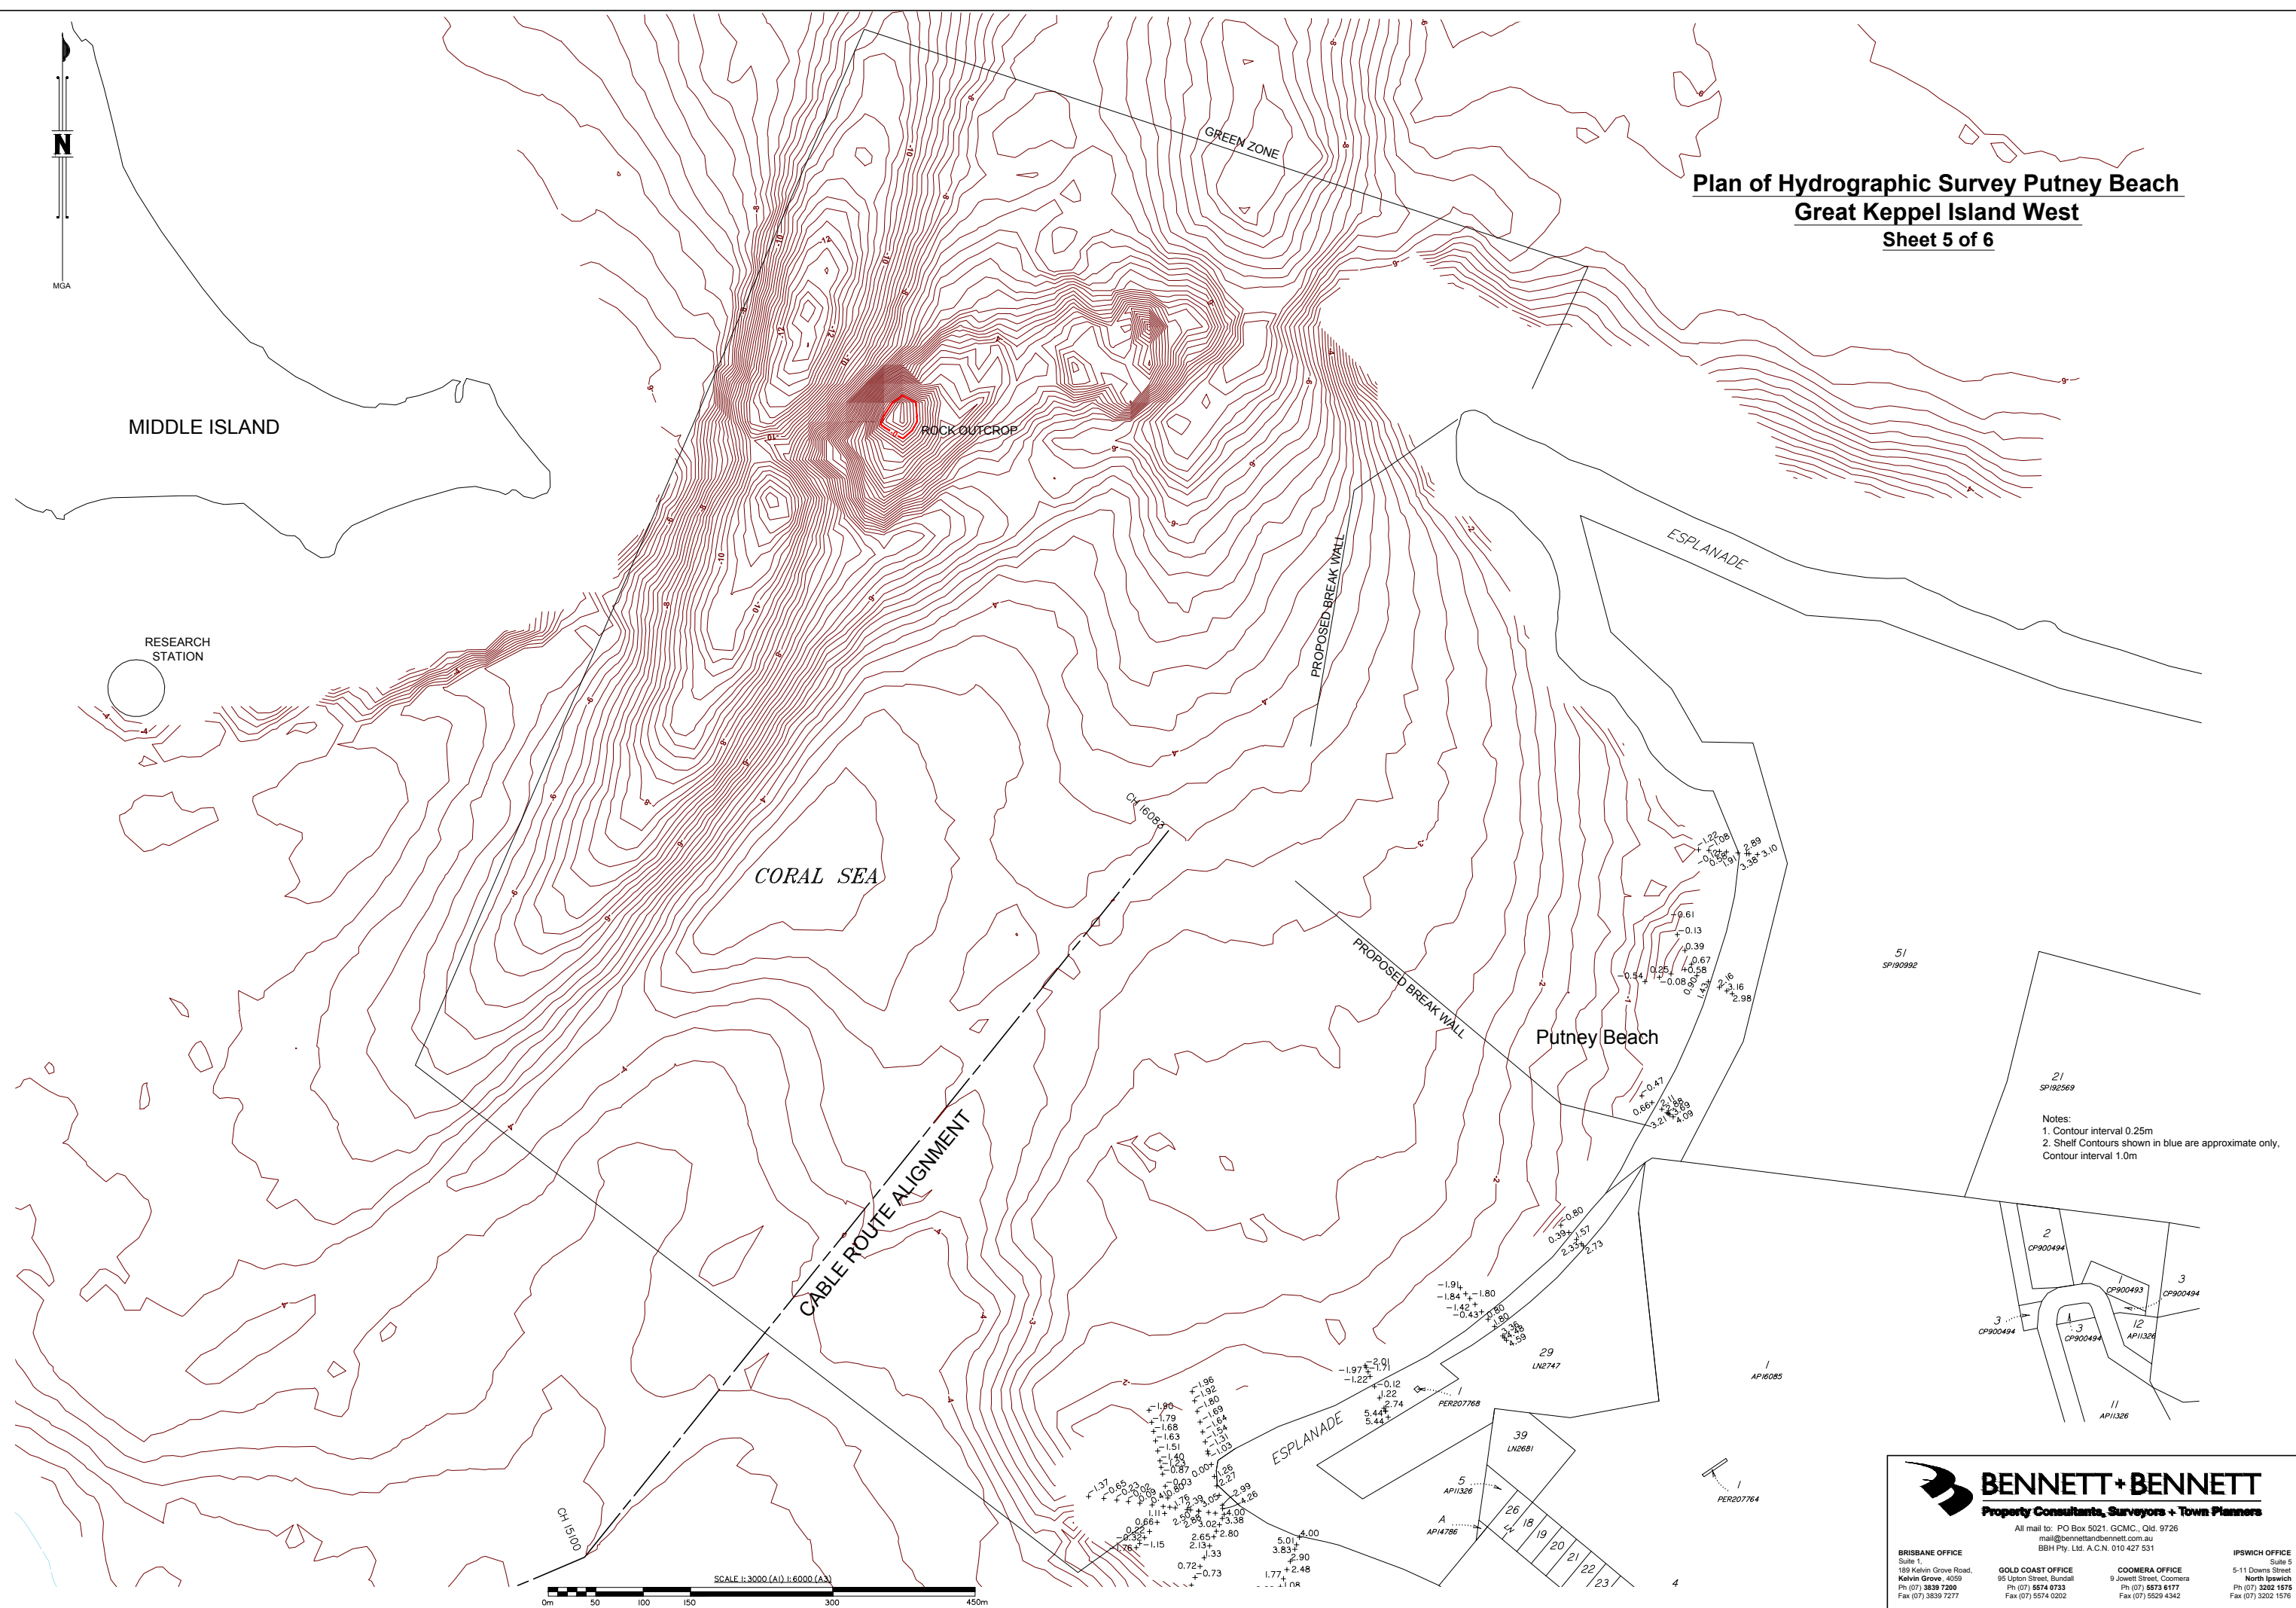

MIDDLE ISLAND

RESEARCH STATION

CORAL SEA

GREEN ZONE

ROCK OUTCROP


PROPOSED BREAK WALL

ESPLANADE

Putney Beach

CABLE ROUTE ALIGNMENT

Notes:
1. Contour interval 0.25m
2. Shelf Contours shown in blue are approximate only,
Contour interval 1.0m

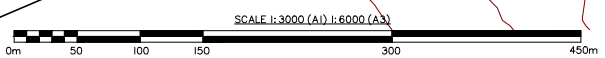


BENNETT + BENNETT
Property Consultants, Surveyors + Town Planners

All mail to: PO Box 5021, GCMC, Qld. 9726
mail@bennettandbennett.com.au
BBH Pty. Ltd. A.C.N. 010 427 531

BRISBANE OFFICE Suite 1, 183 Kelvin Grove Road, Kelvin Grove, 4059 Ph (07) 3839 7200 Fax (07) 3839 7277	GOLD COAST OFFICE 95 Upton Street, Burdall Ph (07) 5574 0733 Fax (07) 5574 0202	COOMERA OFFICE 9 Jowett Street, Coomera Ph (07) 5573 6177 Fax (07) 5529 4342	IPSWICH OFFICE Suite 5 5-11 Downs Street North Ipswich Ph (07) 3202 1575 Fax (07) 3202 1576
---	---	--	---

Bennett + Bennett (100) (2017) (2) (DWG) 30-09-2017

Plan of Hydrographic Survey Fishermans Beach
Great Keppel Island West
Sheet 6 of 6

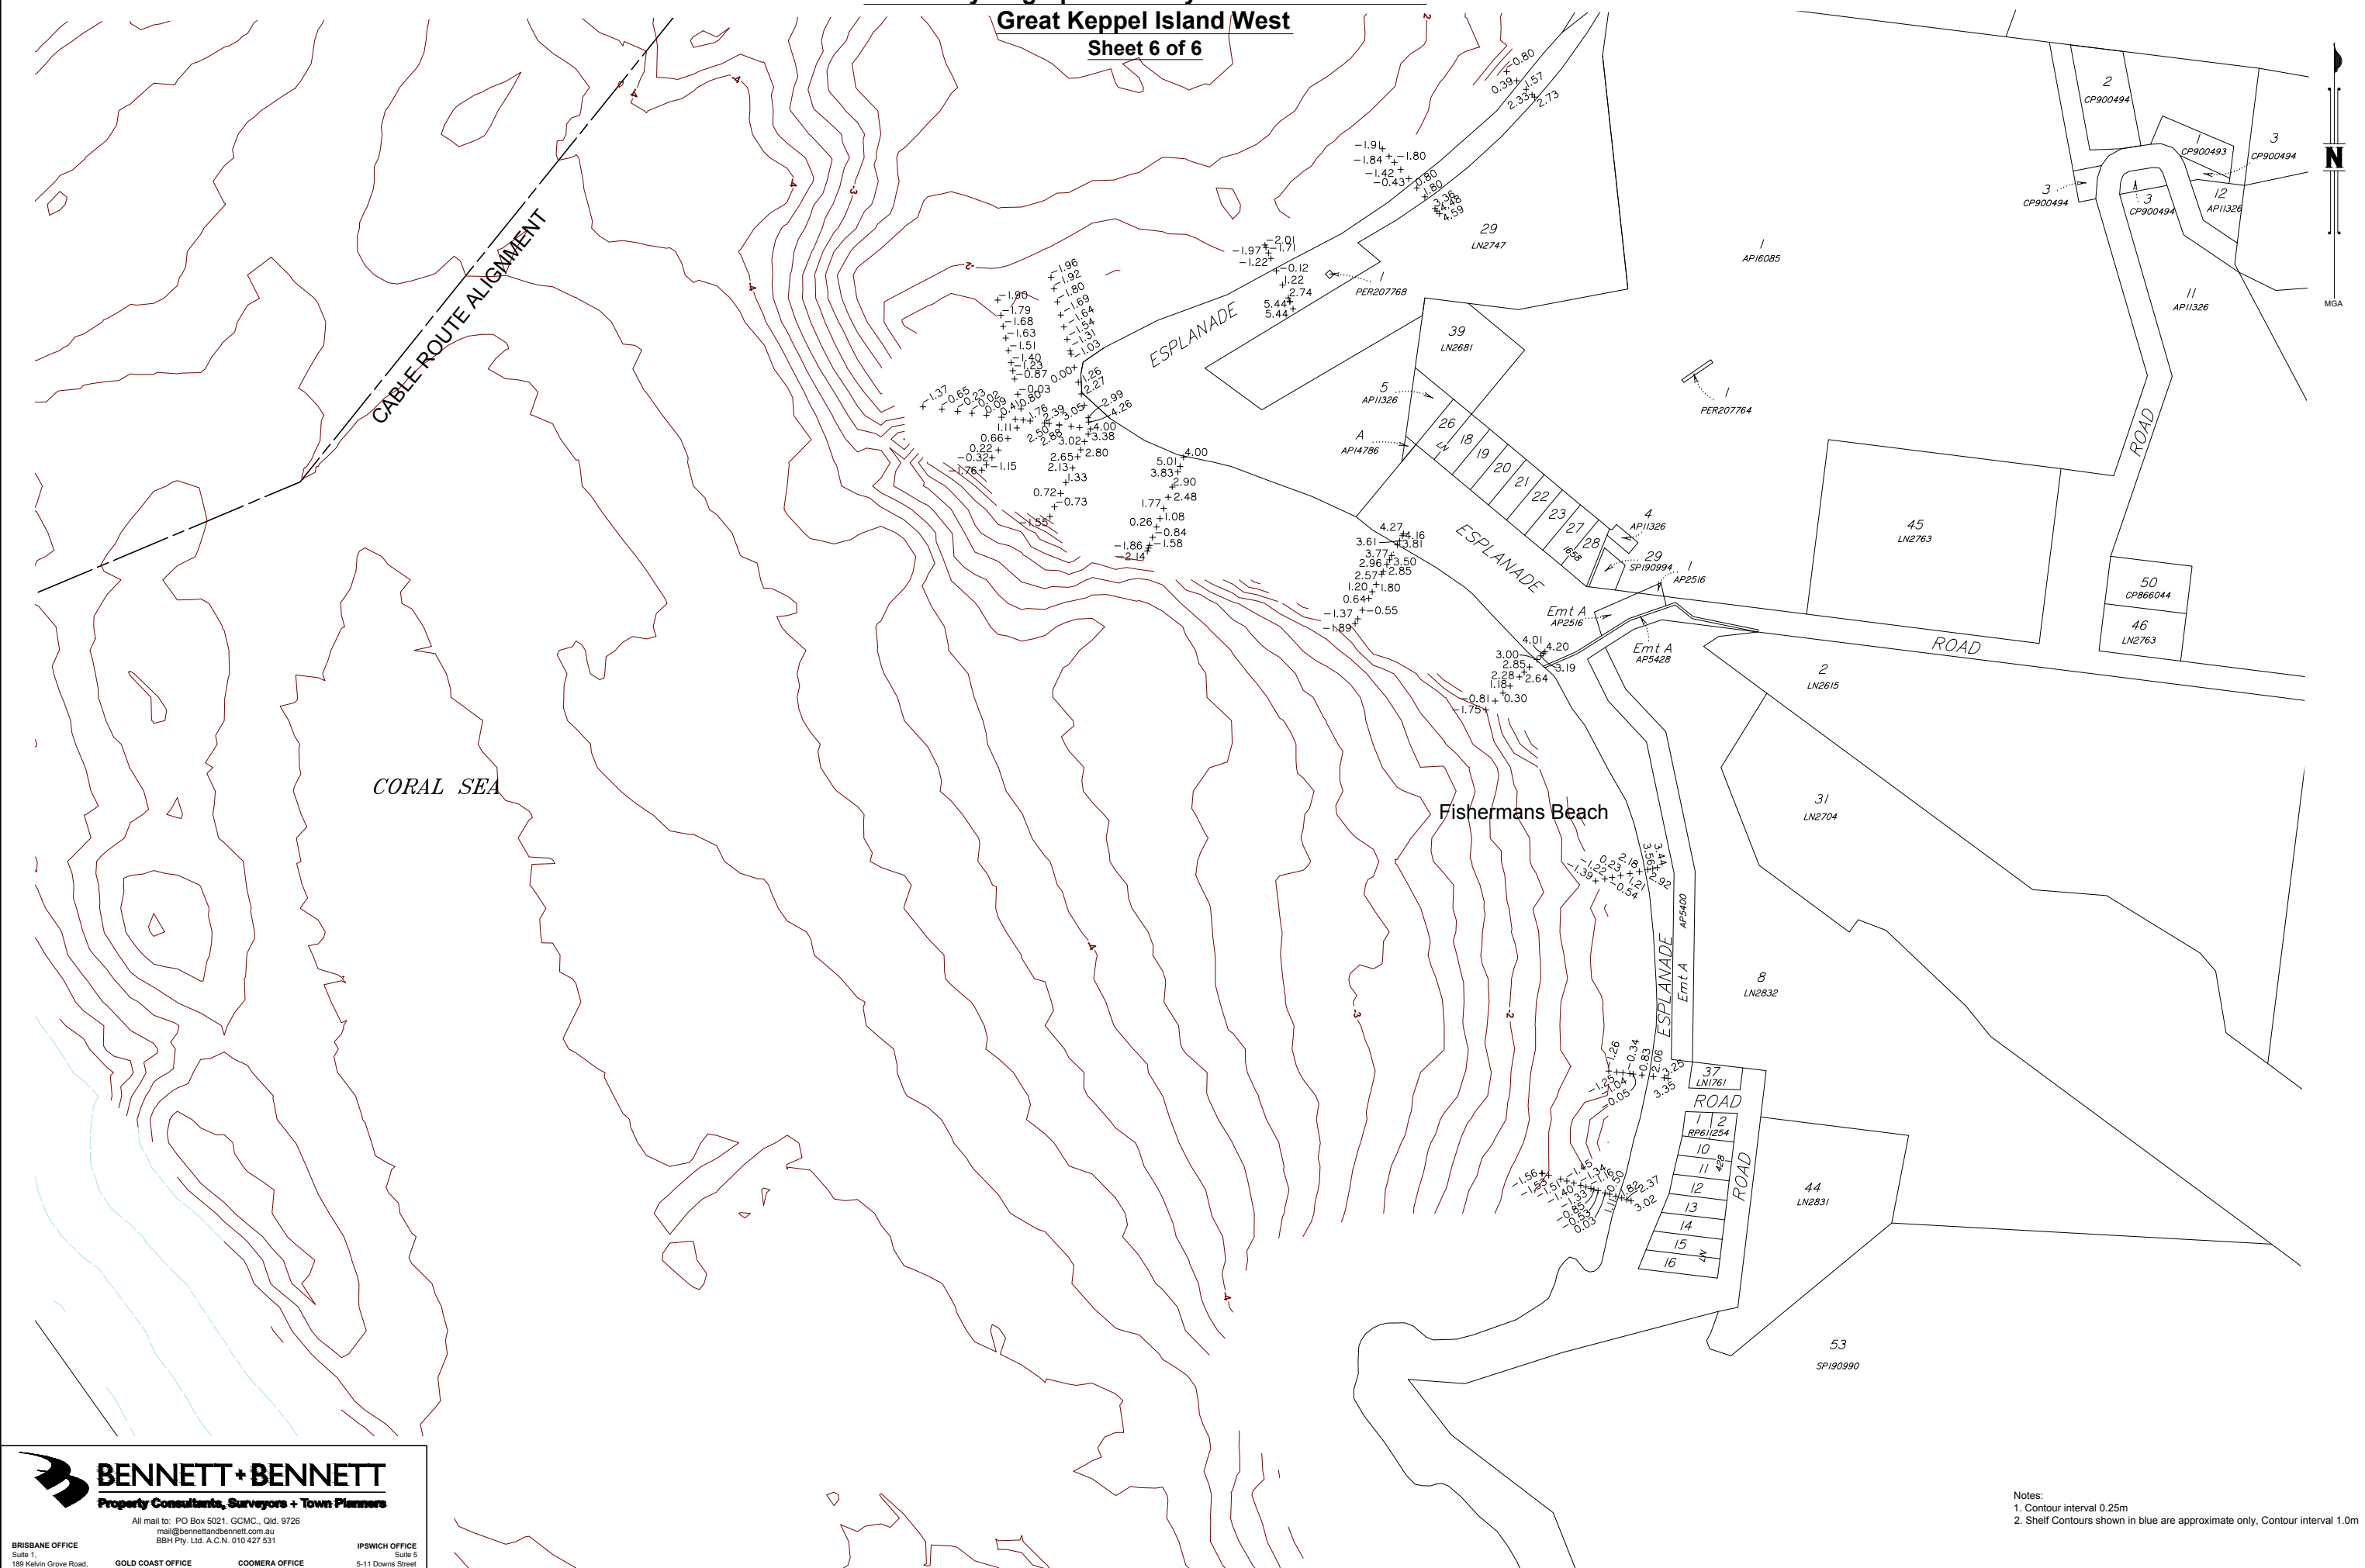

BENNETT + BENNETT
 Property Consultants, Surveyors + Town Planners

All mail to: PO Box 5021, GCMC, Qld. 9726
 mail@bennettandbennett.com.au
 BBH Pty. Ltd. A.C.N. 010 427 531


BRISBANE OFFICE
 Suite 1,
 150 Kelvin Grove Road,
 Kelvin Grove, 4059
 Ph (07) 3839 7200
 Fax (07) 3839 7277

GOLD COAST OFFICE
 95 Upton Street, Bundall
 Ph (07) 5574 0733
 Fax (07) 5574 0202

COOMERA OFFICE
 9 Jovett Street, Coomera
 Ph (07) 5573 6177
 Fax (07) 5529 4342

IPSWICH OFFICE
 Suite 5
 5-11 Downs Street,
 North Ipswich
 Ph (07) 3262 1576
 Fax (07) 3202 1576

Notes:
 1. Contour interval 0.25m
 2. Shelf Contours shown in blue are approximate only, Contour interval 1.0m

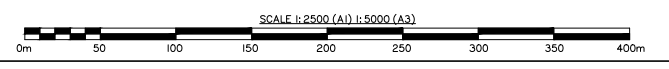

Bennett + Bennett (007100067DWG) SC 8/3/11